

# EMERGENCY EGRESS - ALUMINUM DOOR



**ENCLOSURE GUY**

Outside. Anytime.

1507 N. SAINT JOSEPH ST  
GONZALES, TX 78629  
PH: (512) 791-4679

### GENERAL NOTES

1. ENCLOSUREGUY TO FIELD VERIFY, DESIGN, BUILD AND INSTALL A (CUSTOM MADE TO ORDER) RETRACTABLE VINYL ENCLOSURE SYSTEM.
2. ENCLOSUREGUY TO PROVIDE ALL MATERIALS AND HARDWARE REQUIRED FOR THE PROPER INSTALLATION OF THE ENCLOSURE SYSTEM.
3. GENERAL CONTRACTOR SHALL PROVIDE SUFFICIENT BLOCKING TO SECURE TRACK AND OTHER WALL/CEILING MOUNTED ITEMS AS REQUIRED BY ENCLOSUREGUY.

### REVISIONS:

NUMBER	DETAIL	DATE

DRAWING TITLE:  
EMERGENCY EGRESS

DRAWING NO.:  
DD-0001

PROJECT:

SHEET: D-1

SCALE: NOT TO SCALE

DATE: 3 MARCH 2017


DRAWN BY: SG

DISCLOSURE STATEMENT: THIS IS AN ORIGINAL DRAWING CREATED BY ENCLOSUREGUY AND SHALL AT ALL TIMES REMAIN THE PROPERTY OF THE ENCLOSUREGUY. THESE DRAWINGS MAY BE USED ONLY IN CONNECTION WITH THE PROJECT BEING PLANNED FOR YOU BY ENCLOSUREGUY. THESE DRAWINGS ARE NOT TO BE REPRODUCED, USED, COPIED, OR EXHIBITED IN ANY FASHION EXCEPT BY WRITTEN CONSENT FROM ENCLOSUREGUY. COPYRIGHTS AND INFRINGEMENTS WILL BE ENFORCED AND PROSECUTED.

ILLUMINATED EXIT SIGN



NOTE: NOT SUPPLIED BY ENCLOSUREGUY.COM

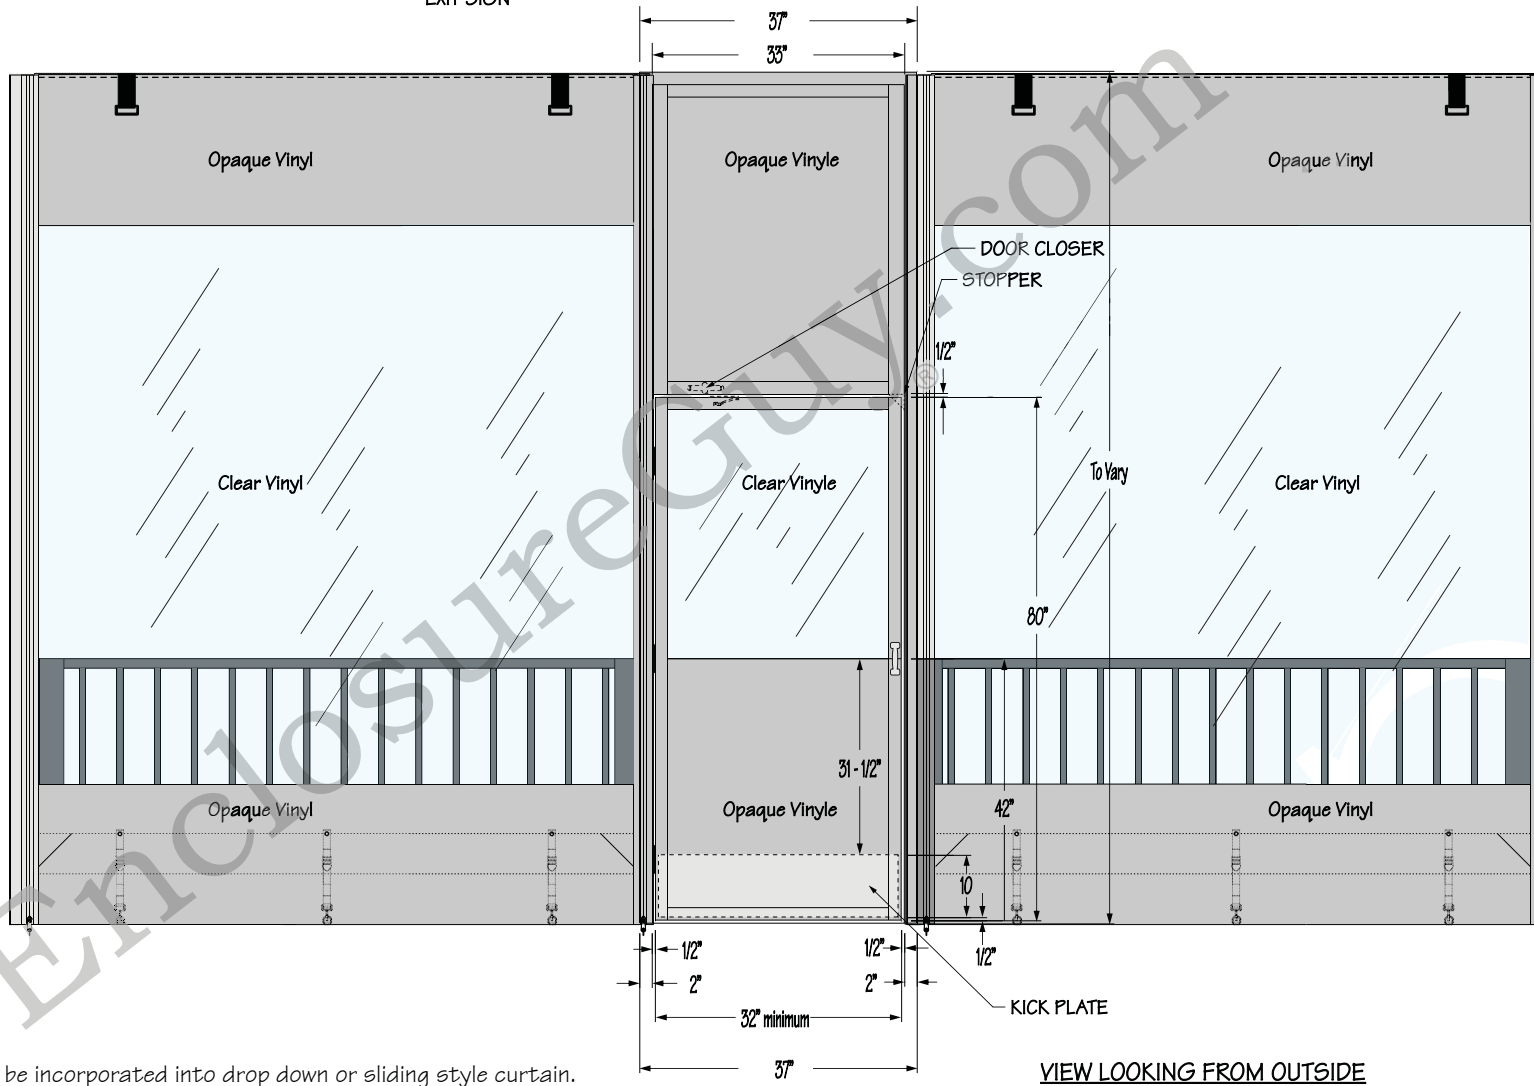

NOTE: Can be incorporated into drop down or sliding style curtain.

VIEW LOOKING FROM OUTSIDE